
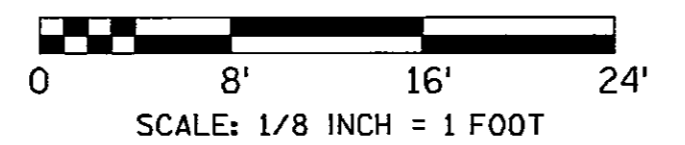


**1** ROOF PLAN  
 9 SCALE: 1/8" = 1'-0"

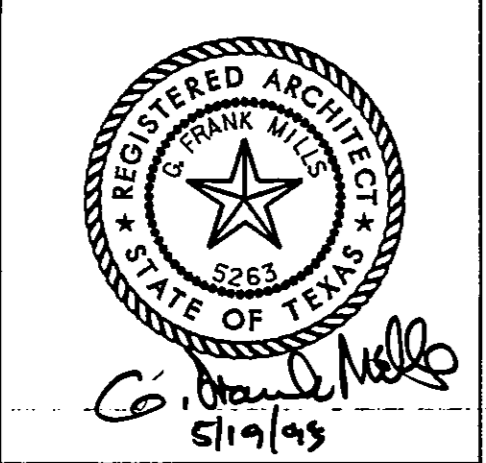

ARCHITECTS & ENGINEERS  
 YANDELL, HILLER & CO., INC.  
 512 MAIN ST., SUITE 1500  
 FORT WORTH, TEXAS 76102-3922  
 (817) 335-3000 FAX (817) 335-1025

Drawing Title  
 ROOF PLAN  
 ARCHITECTURE  
 Approved: Area Project Manager

Project Title  
 V.A. OUTPATIENT CLINIC  
 Building Number  
 4303  
 Location  
 LAWTON, OK

Date  
 5-19-93 YH #904600  
 Project No.  
 635-085  
 DRAWING NO.  
 9  
 Dwg. 9 of 19

